
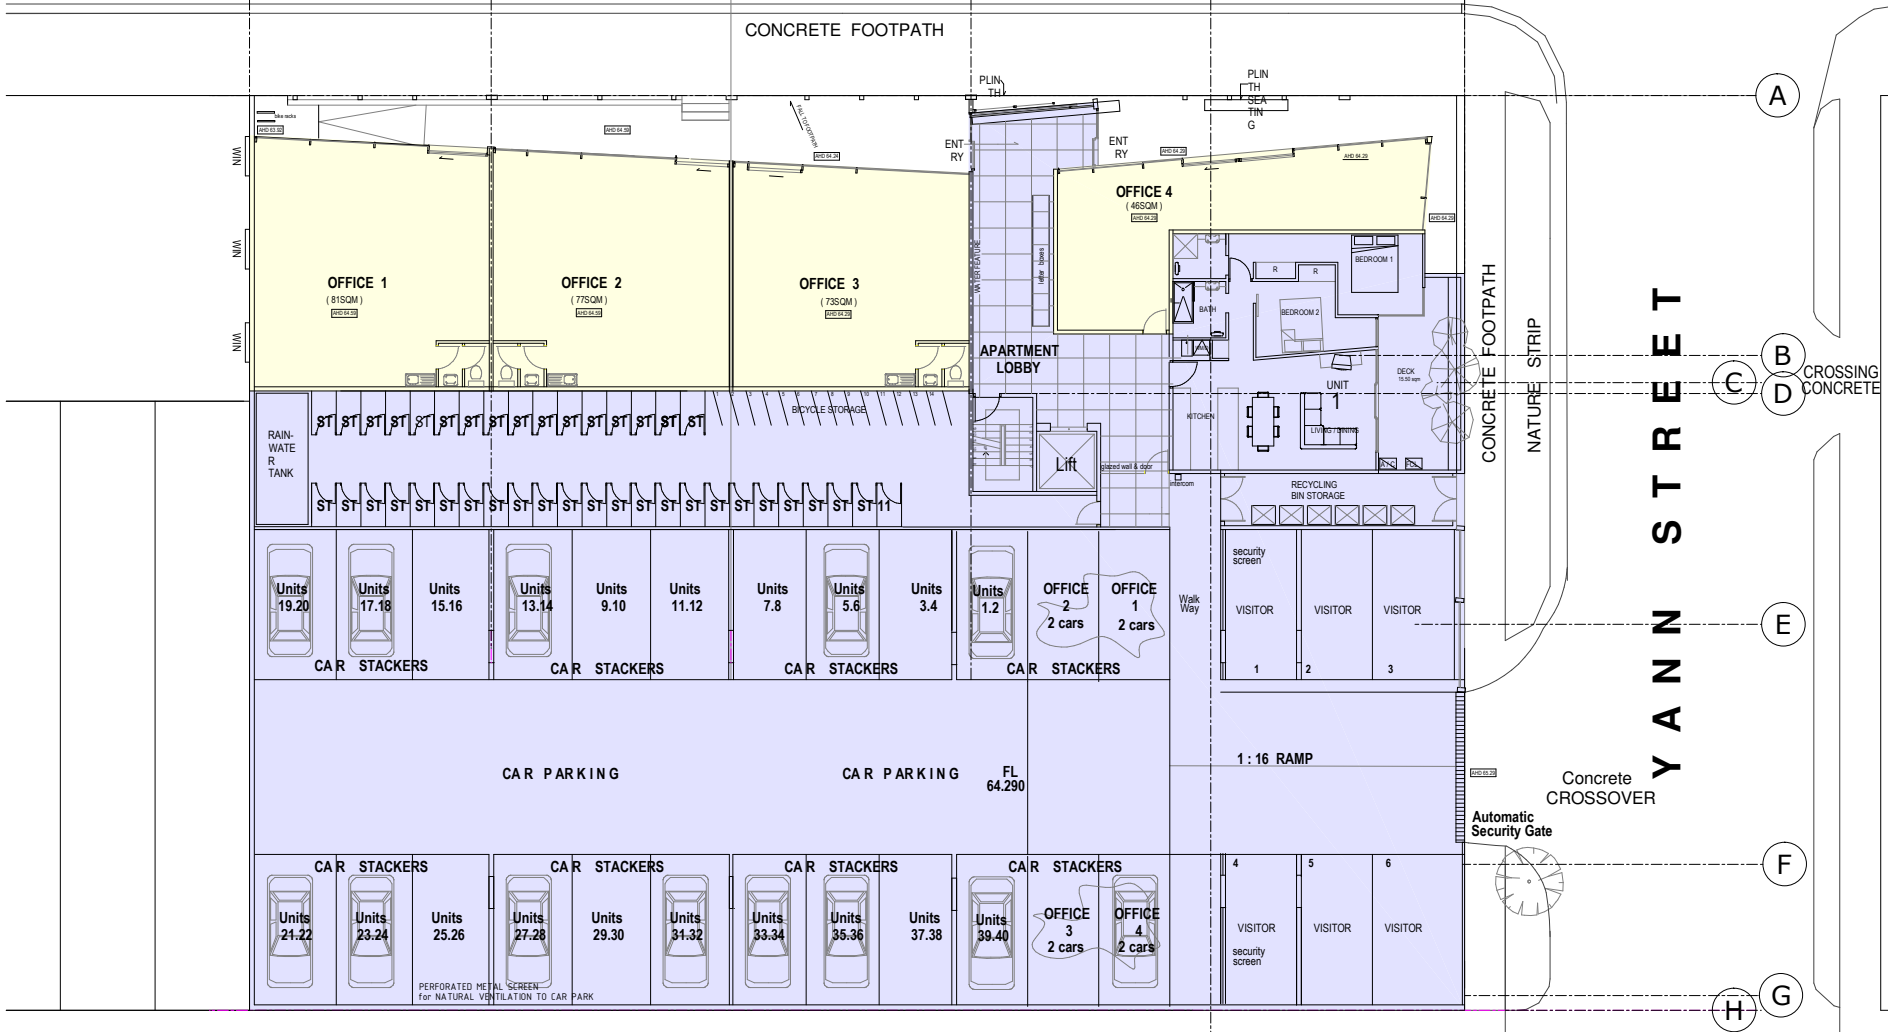


1 2 3 4 5 6
H I G H S T R E E T

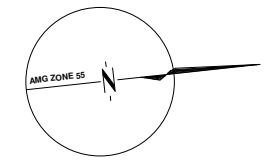

GROUND FLOOR PLAN

116-128 HIGH ST & 19 YANN ST. PRESTON

PL 2101-80 LORIMER STREET, DOCKLANDS 3008 Tel 0396458066

Mob 0419322127 Fax 0396458277 EMAIL TVRowe@bigpond.com

PS01
 scale as ind
 date Oct 06
 dig no TP-06-063E

OFFICE & UNIT DEVELOPMENT

CONCRETE CROSSING

YANN STREET

A
 B
 C
 D
 E
 F
 G
 H

CROSSING CONCRETE

Concrete CROSSOVER

Automatic Security Gate

1:16 RAMP

FL 64.290

CAR PARKING

CAR PARKING

Units 19.20
 CAR STACKERS

Units 17.18
 CAR STACKERS

Units 15.16
 CAR STACKERS

Units 13.14
 CAR STACKERS

Units 9.10
 CAR STACKERS

Units 11.12
 CAR STACKERS

Units 7.8
 CAR STACKERS

Units 5.6
 CAR STACKERS

Units 3.4
 CAR STACKERS

Units 1.2
 CAR STACKERS

Units 24.22
 CAR STACKERS

Units 23.24
 CAR STACKERS

Units 25.26
 CAR STACKERS

Units 27.28
 CAR STACKERS

Units 29.30
 CAR STACKERS

Units 31.32
 CAR STACKERS

Units 33.34
 CAR STACKERS

Units 35.36
 CAR STACKERS

Units 37.38
 CAR STACKERS

Units 39.40
 CAR STACKERS

Units 2 cars
 OFFICE 3

Units 2 cars
 OFFICE 4

OFFICE 2
 2 cars

OFFICE 1
 2 cars

OFFICE 4
 (48SQM)

OFFICE 3
 (73SQM)

OFFICE 2
 (77SQM)

OFFICE 1
 (81SQM)

APARTMENT LOBBY

UNIT

BEDROOM 1

BEDROOM 2

KITCHEN

BATH

WATERLOO

ENT RY

ENT RY

PLUN

PLUN

SEA TRIN G

WATERLOO

WATERLOO

WATERLOO

WATERLOO

WATERLOO

WATERLOO

WATERLOO

WATERLOO

WATERLOO

WATERLOO

WATERLOO

WATERLOO