





H I G H S T R E E T

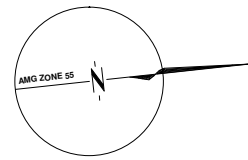

1 2 3 4 5 6

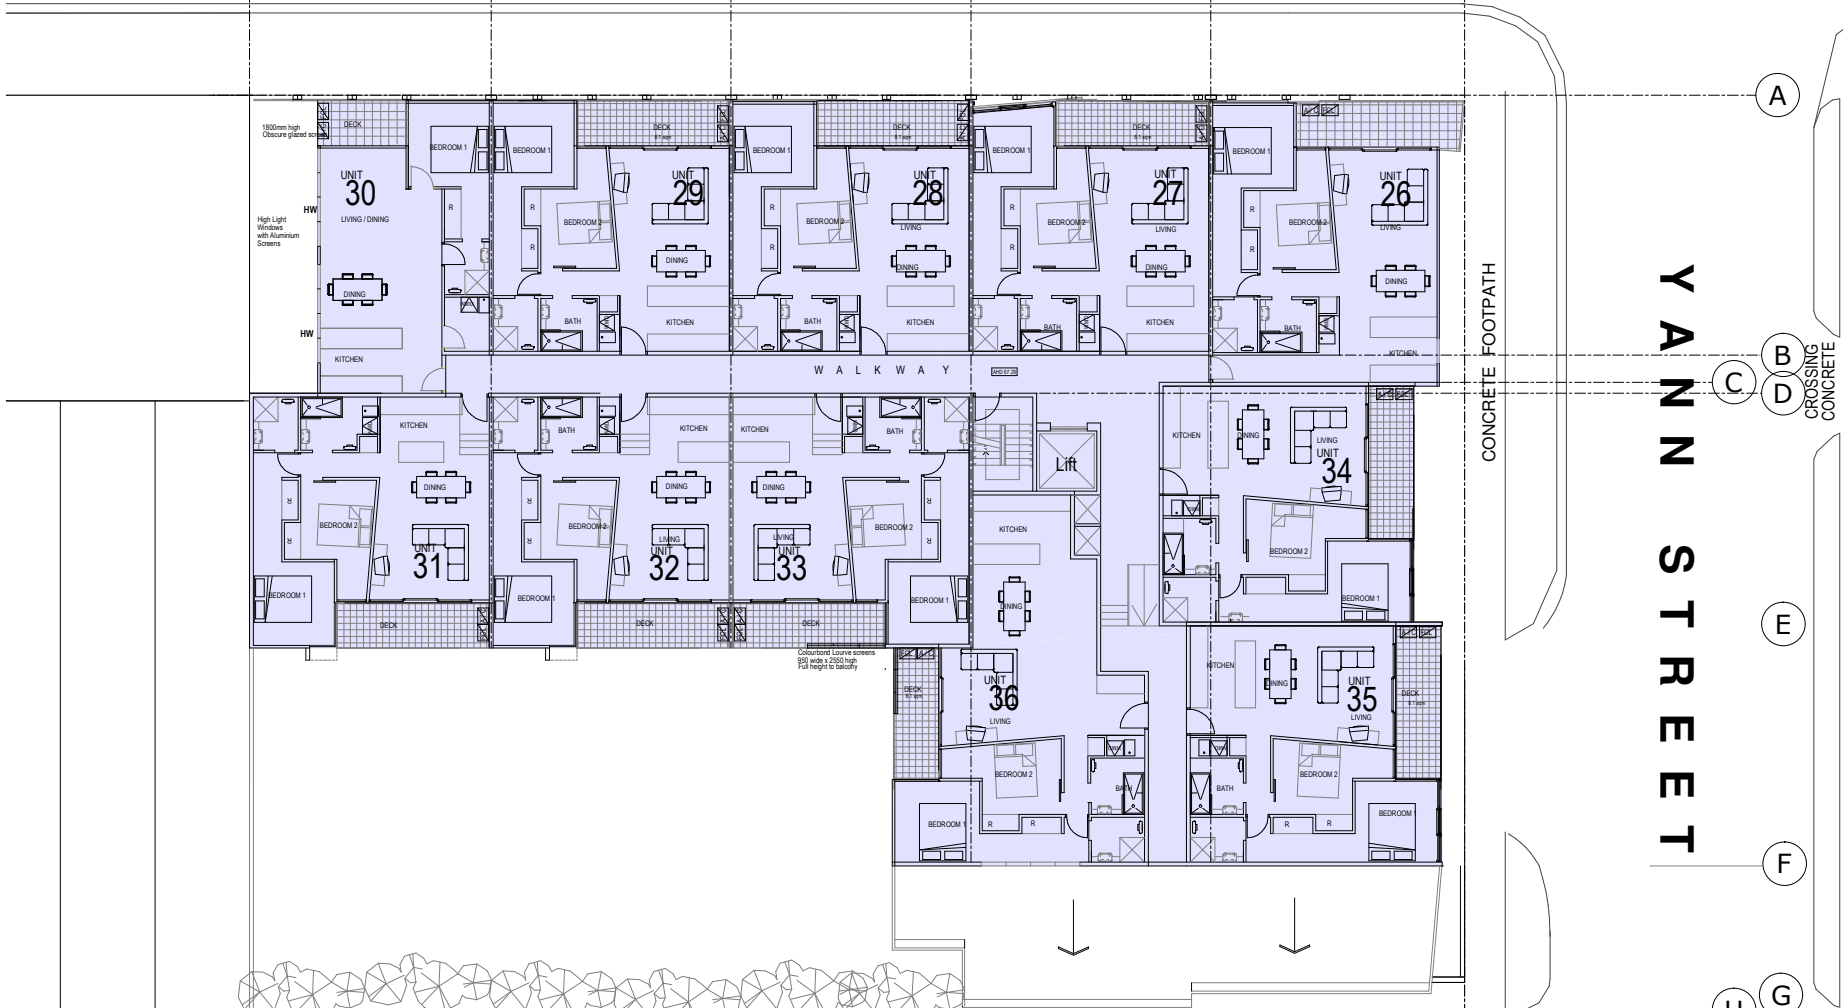

THIRD FLOOR PLAN

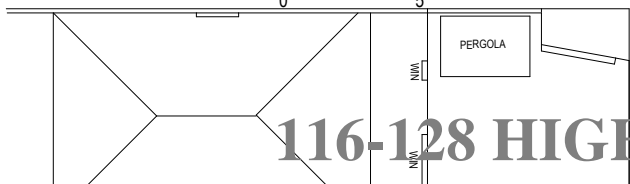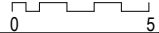

116-128 HIGH ST & 19 YANN ST. PRESTON

PL 2101-80 LORIMER STREET, DOCKLANDS 3008 Tel 0396458066 Mob 0419322127 Fax 0396458277 EMAIL TVRowe@bigpond.com

YANN STREET

A
B
C
D
E
F
G
H

CONCRETE CROSSING

OFFICE & UNIT DEVELOPMENT

PS04
scale as ind
date Oct 06
444-20-TR-06-0000